


# FOLLOW-THE-ROOF TRACK

Follow-the-roof commercial track is available for all building applications as an option. This type of track is a combination high-lift and vertical-lift track. It is typically used for buildings with pitched roofs. The door travels up the side of the wall and back following the pitch of the roof. The building ceiling must be free from obstructions to allow the door to travel freely. Clearance requirements are presented below. Jackshaft motor operators are available for this type of track.

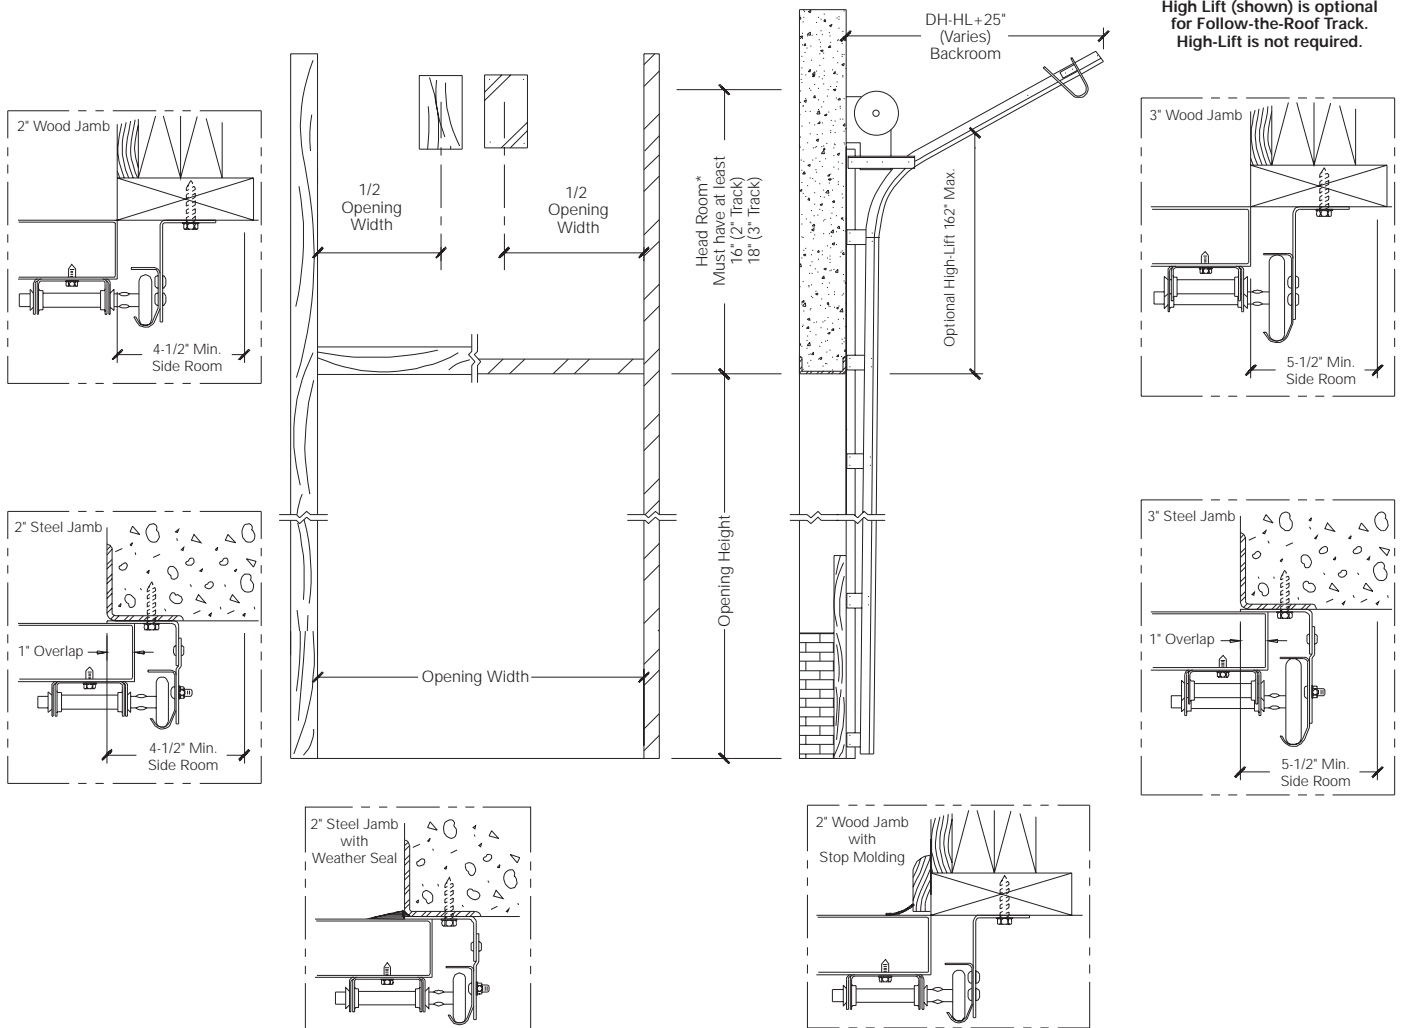

High Lift (shown) is optional for Follow-the-Roof Track. High-Lift is not required.

## CLEARANCES

Track Size	Headroom	Backroom	Sideroom	Center Column	Approx. Spring Centerline	Chain Hoist	Jackshaft Operator
2" Track	Door Ht+16**	DH-HL+25" (Varies)	4-1/2"	9"	Opening Ht+ 14**	11-1/2"	Sideroom+30"
3" Track	Door Ht+18**	DH-HL+25" (Varies)	5-1/2"	11"	Opening Ht+ 15**	12"	Sideroom+30"

\*If High-Lift is added, see High-lift headroom and spring centerline dimensions.

