


STANDARD LIFT TRACK

Standard commercial track is applicable for most building applications. Available in 2" and 3" configurations. Moderate headroom is required. Clearance requirements are presented below. Trolley-type motor operators are recommended for this type of track. With trolley type operators add 4" for additional backroom.

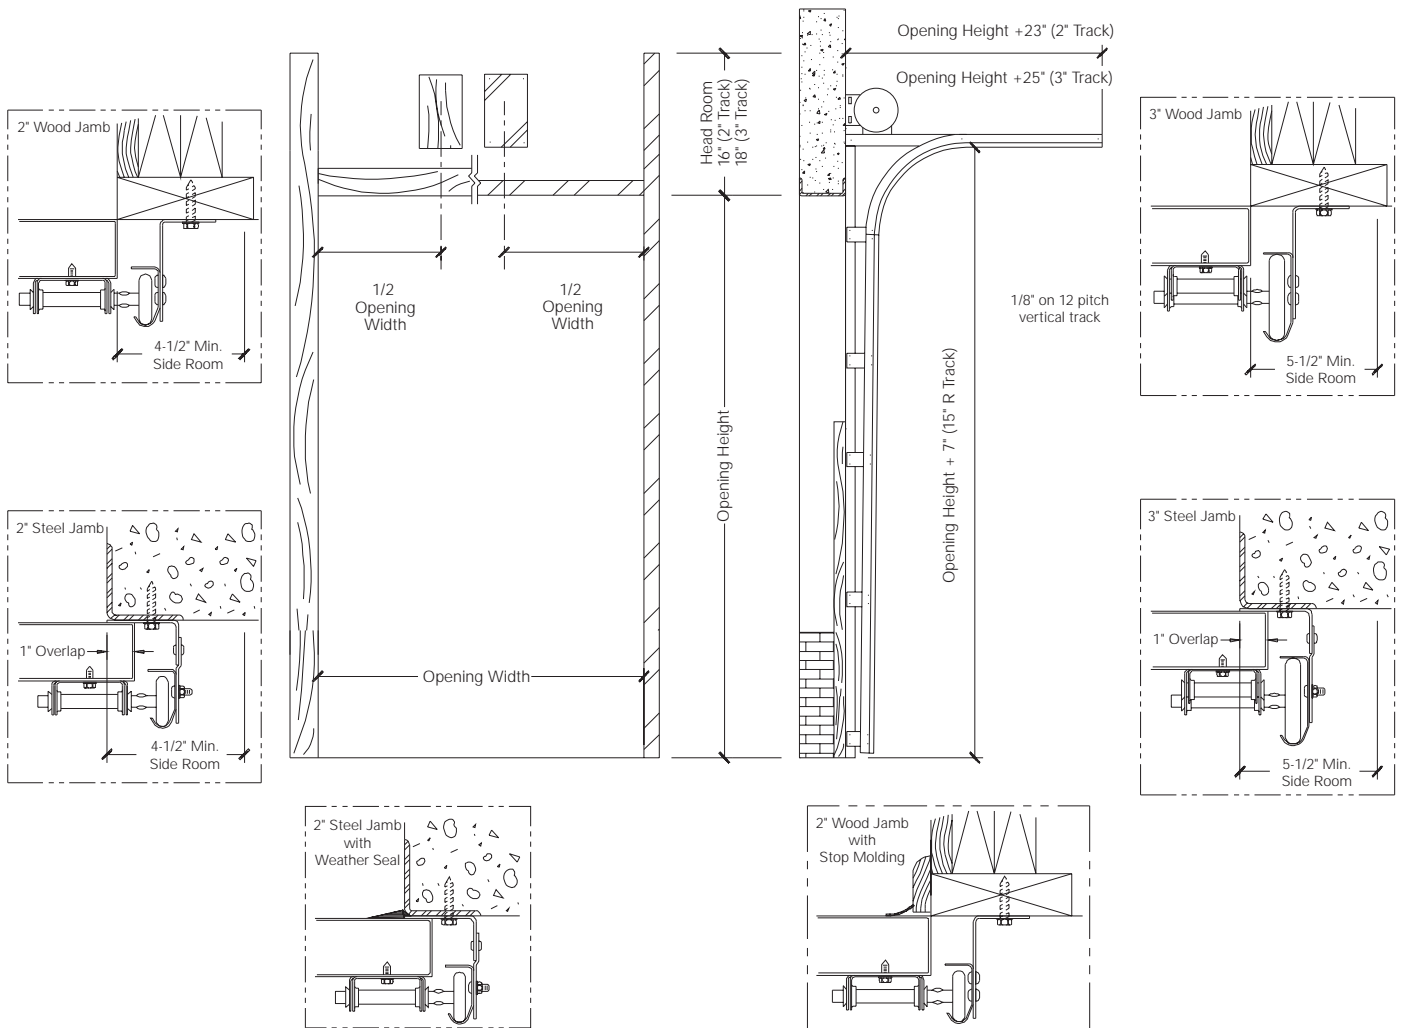

CLEARANCES

Track Size	Headroom	Backroom	Sideroom	Center Column	Approx. Spring Centerline	Chain Hoist	Trolley Operator
2" Track	16"	Door Ht+23"	4-1/2"	9	Opening Ht+14"	11-1/2"	Headroom+4"
3" Track	18"	Door Ht+25"	5-1/2"	11"	Opening Ht+15"	12"	Headroom+4"

