

HIGH-LIFT FOLLOW-THE-ROOF TRACK

NOTE: MAX. PITCH AVAILABLE IS 12:12
OVER 12:12 USE VERTICAL-LIFT TRACK

- BREAKAWAY
- STRAIGHT INCLINE (OPTIONAL) *

* STRAIGHT INCLINE TRACK
LIMITATIONS:

DOOR HEIGHT THRU 14'0"	MAX. HI-LIFT 54"
@ 15'0"	43"
@ 16'0"	31"

HEADROOM REQUIREMENTS:


MINIMUM HEADROOM = HI-LIFT + 12"
12" ADDITIONAL FOR DOUBLE SHAFTS

MAX. AVAILABLE HI-LIFT: (BREAKAWAY TRACK)

MAXIMUM HI-LIFT =
FLOOR TO CEILING - (DOOR HEIGHT + 12")

HI-LIFT MAY NOT EXCEED THE DOOR HEIGHT - 24"
OR EXCEED 162" (138")

NOTE:
SPRING SIZE AND CONFIGURATION INDIVIDUALLY CALCULATED
TO COUNTERBALANCE DOOR LOAD. AN EXACT SPRING LAYOUT
CAN BE FURNISHED UPON APPROVAL OF BID. SOME DOORS
MAY REQUIRE 6" SPRINGS OR DOUBLE SHAFTS.

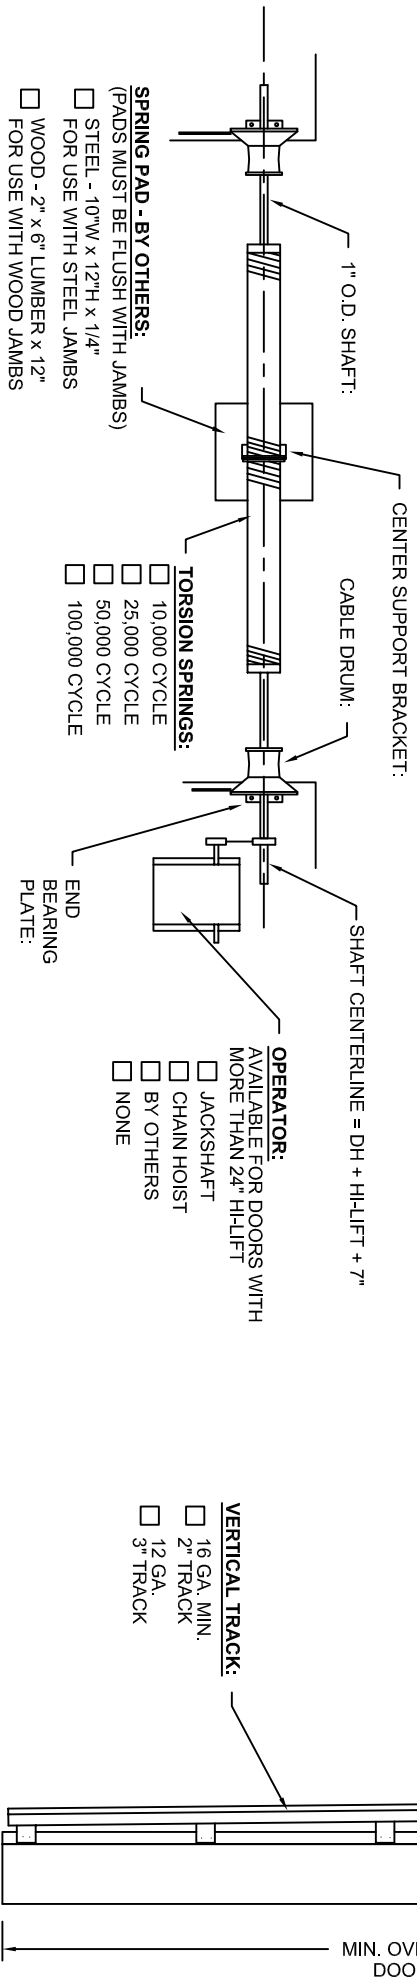

INTERMEDIATE HORIZONTAL TRACK SUPPORT: (BY INSTALLER)

- NO - (HORIZONTAL TRACK
LENGTH UP THRU 13'0")
- YES - (HORIZONTAL TRACK
LENGTH OVER 13'0")

REAR HANGER:
(SUPPLIED BY INSTALLER)

SPRING BUMPER:

- 14 GA. MIN.
2" TRACK
- 12 GA.
3" TRACK

HORIZONTAL TRACK:

RADIUS:
15" R.

BACK ROOM
DOOR HEIGHT + 35" - HI-LIFT (2" TRACK)
DOOR HEIGHT + 38" - HI-LIFT (3" TRACK)

MIN. OVERHEAD CLEARANCE
DOOR HEIGHT + HI-LIFT"

HEADROOM

HIGH LIFT
FOLLOW-THE-ROOF

TRACK SIZE:

OPERATOR MODEL #:

OVERHEAD CLEARANCE:

SHEET 'T-6'

CUST:

OPENING SIZE: _____ " W x _____ " H

OPERATOR BACKROOM:

AVAILABLE HEADROOM:

DATE: _____

JOB:

ARCH:

BACK ROOM:

HEADROOM REQUIREMENT:

BID #:
PAGE _____ of _____